


VI. Appendix A - Drawings

- 1. Whitmarsh Township Pedestrian and Bicycle Network Map**
- 2. Phase 1 Map**
- 3. Phase 2 Map**
- 4. Phase 3 Map**
- 5. Phase 4 Map**
- 6. Phase 5 Map**
- 7. Bus Routes Map**

VII. Appendix B – Opinion of Probable Cost

VIII. Appendix C – Review Comments and Adoption

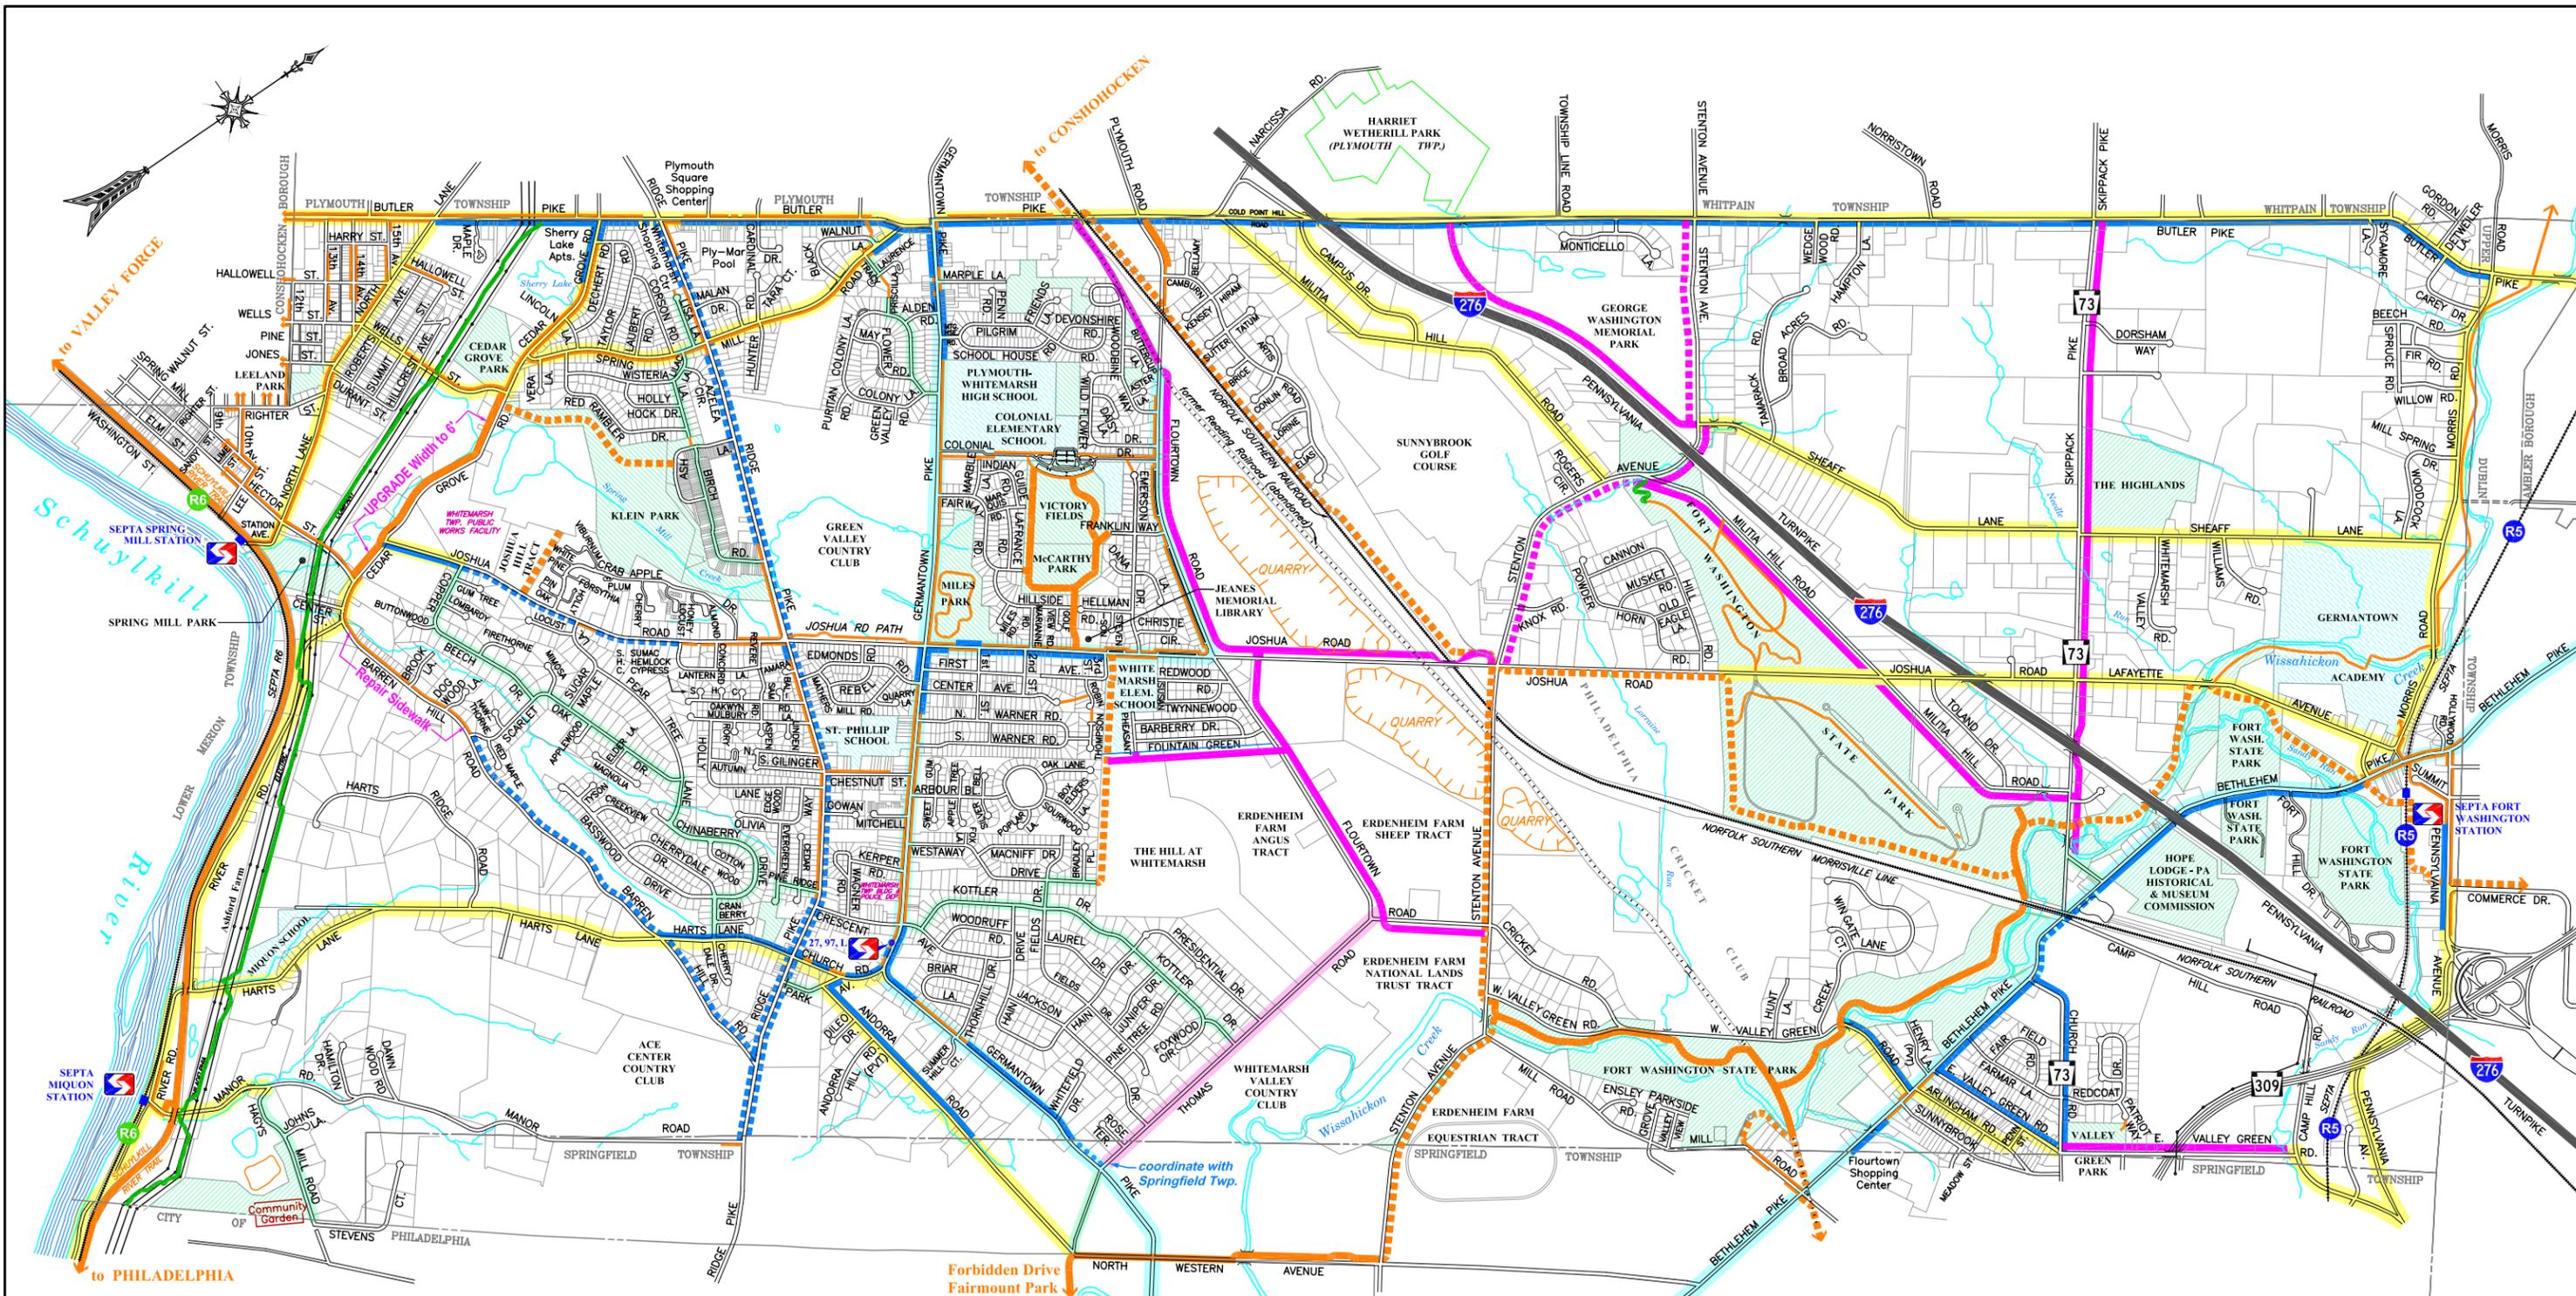

Legend

- Existing Sidewalks and Footpaths (not shown on all local streets)
- Existing Multi-use Trail
- - - - Trail Under Development or Previously Proposed
- Proposed Multi-use Trail
- Proposed Sidewalk or Sidepath
- Proposed Footpath
- Proposed Bicycle Lanes
- Proposed Bicycle Route (shoulders or signs)
- Village Walking Street
- - - - Proposed Multi-use Trail (difficult to implement)
- - - - Proposed Sidewalk (difficult to implement)
- · · · · Suggested Sidewalk in adjoining municipality
- - - - Area for Future Analysis




ALL RIGHTS RESERVED
© 2009 CAMPBELL THOMAS & CO.

FILE: h:\whi-plan\dwg\whitemarsh township map.dwg	DRAWN BY	ZMS
PLOT SCALE: as noted	CHECKED BY	RPT
REVISIONS	DATE	REMARKS
	May 14, 2009	
	PROJECT NO.	WHI-PLAN

Whitemarsh Township
Pedestrian and Bicycle Network Plan
 Montgomery County, Pennsylvania

CT & C Campbell Thomas & Company
 Architecture ♦ Preservation ♦ Community & Transportation Planning
 1504 South Street, Philadelphia, PA 19146 telephone: 215-545-1076 fax: 215-545-8397

TITLE	Network Map
DWG NO.	1

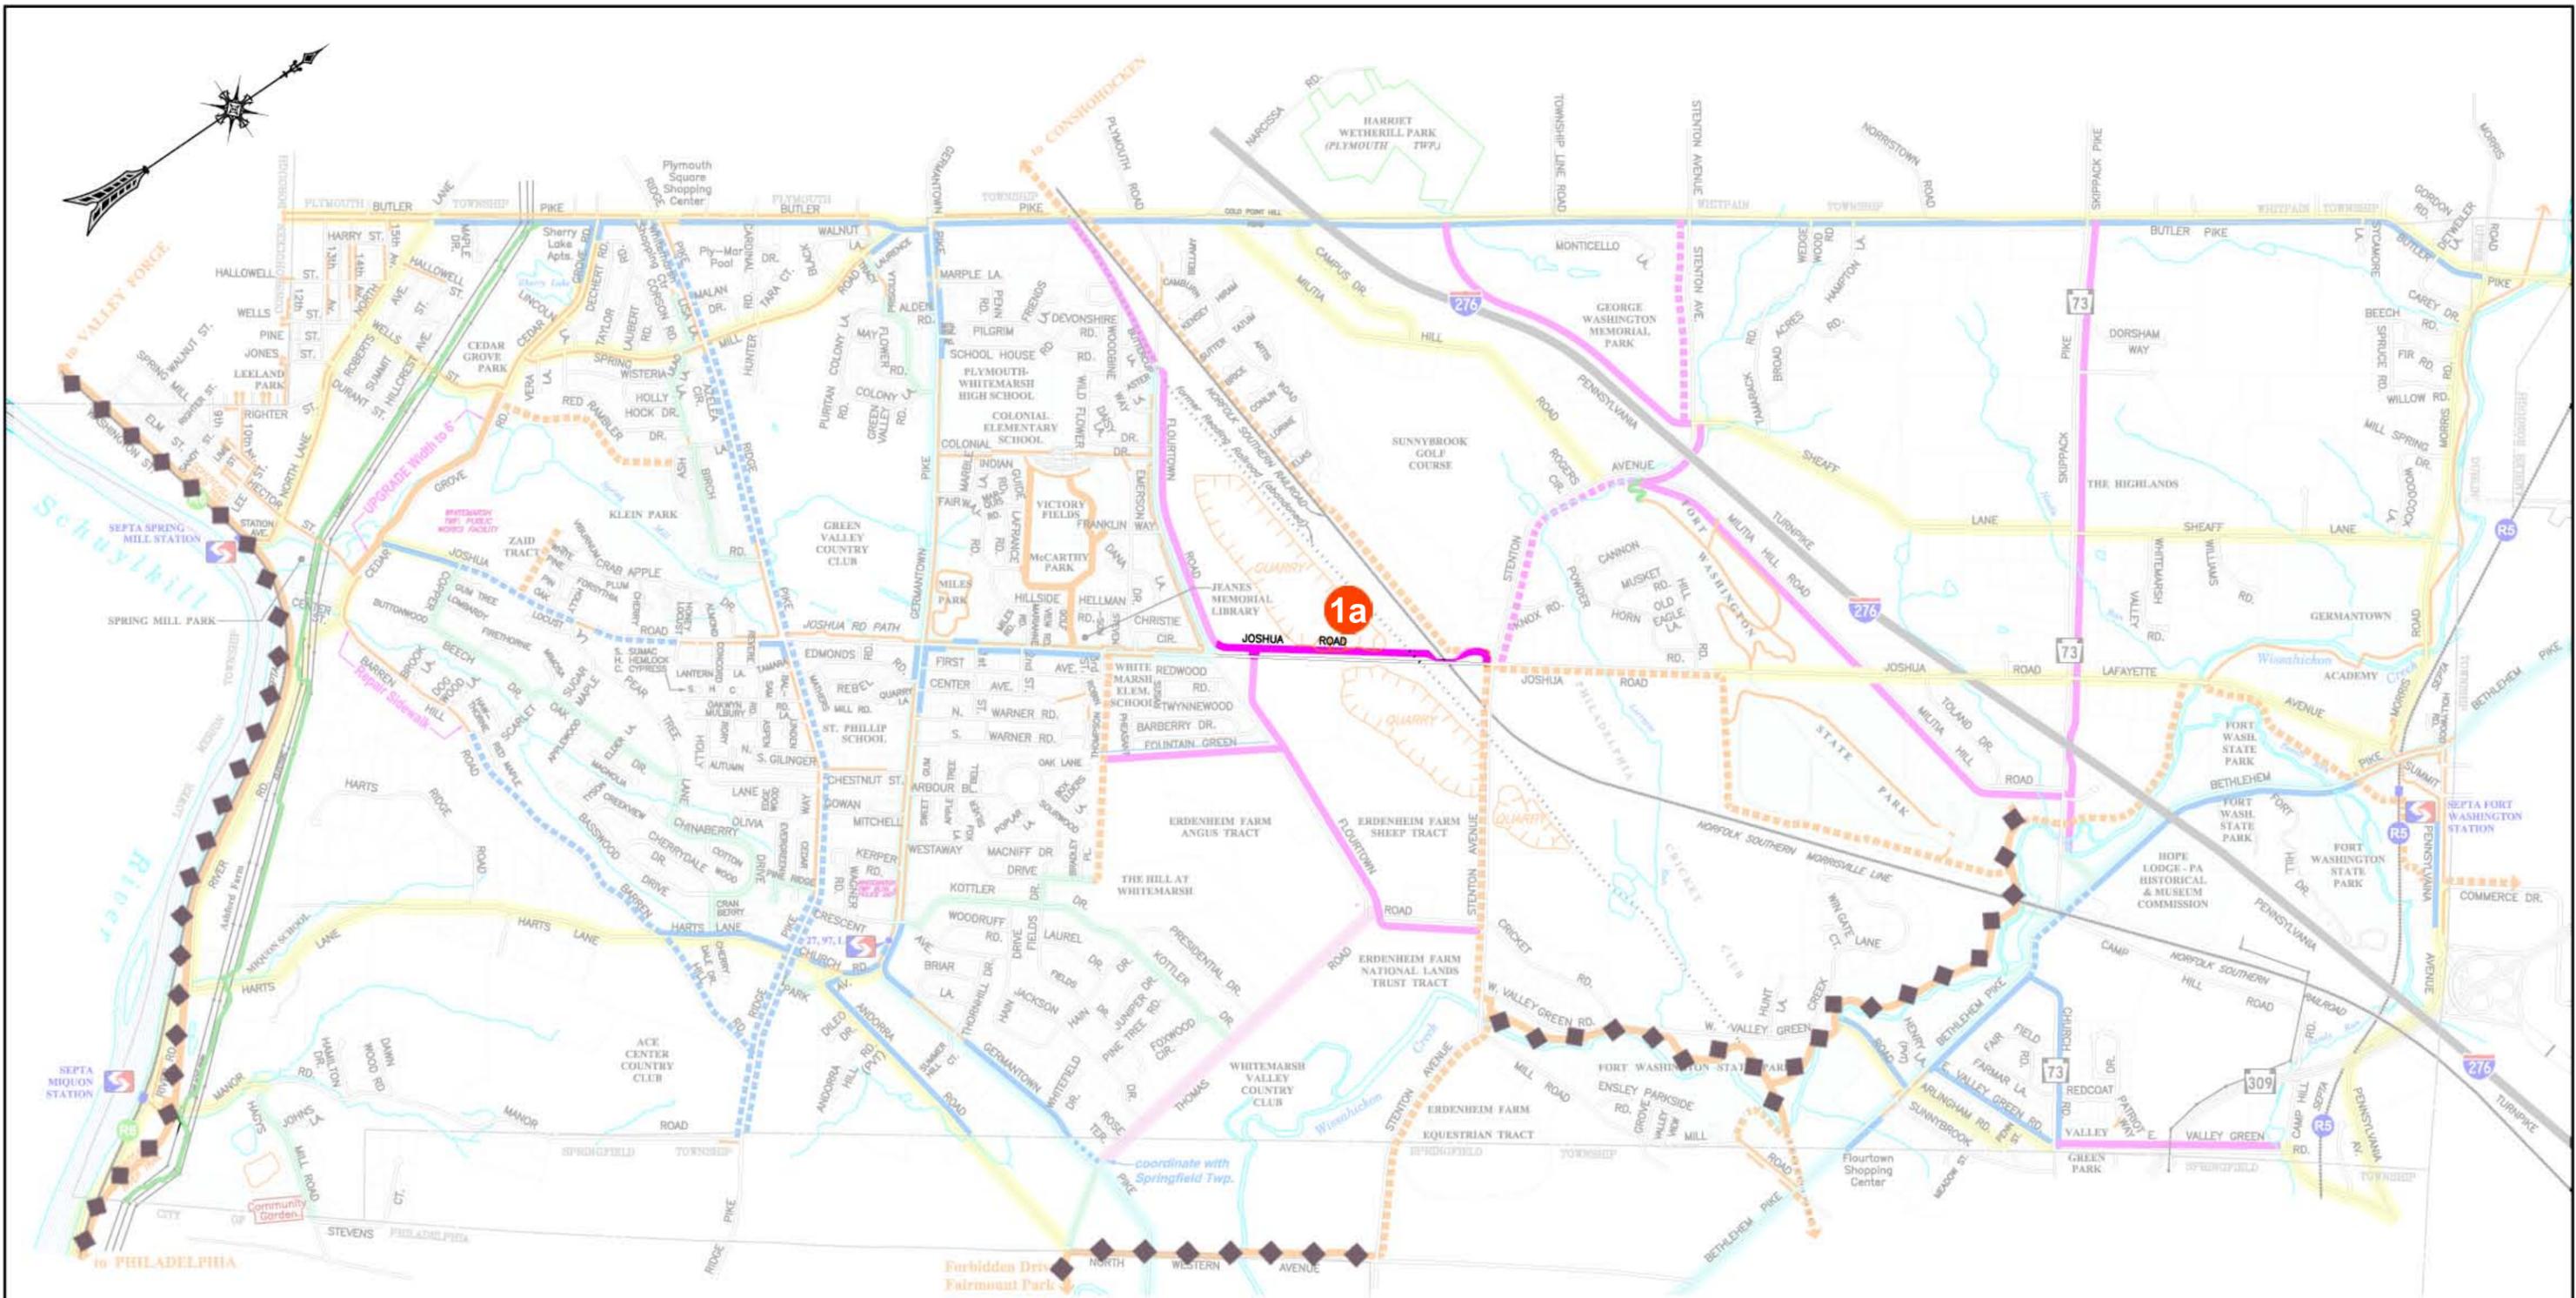

- Legend**
- Existing Sidewalks and Footpaths (not shown on all local streets)
 - Existing Multi-use Trail
 - Trail Under Development or Previously Proposed
 - Existing County Trail System
 - Proposed Multi-use Trail
 - Proposed Sidewalk or Sidepath
 - Proposed Footpath
 - Proposed Bicycle Lanes
 - Proposed Bicycle Route (shoulders or signs)
 - Village Walking Street
 - Proposed Multi-use Trail (difficult to implement)
 - Proposed Sidewalk (difficult to implement)
 - Suggested Sidewalk in adjoining municipality
 - Area for Future Analysis

ALL RIGHTS RESERVED
© 2008 CAMPBELL THOMAS & CO.

FILE: h:\whi-plan\dwgs\whitemarsh township map.dwg	DRAWN BY	ZMS
PLOT SCALE: as noted	CHECKED BY	RPT
REVISIONS		DATE
NO.	DATE	REMARKS
	May 14, 2009	
	PROJECT NO.	WHI-PLAN




Whitemarsh Township
Pedestrian and Bicycle Network Plan
 Montgomery County, Pennsylvania

CT & C
 Campbell Thomas & Company
 Architecture ♦ Preservation ♦ Community & Transportation Planning
 1504 South Street, Philadelphia, PA 19146 telephone: 215-545-1076 fax: 215-545-8397

TITLE
Phase 1 Network Map

DWG NO.
2

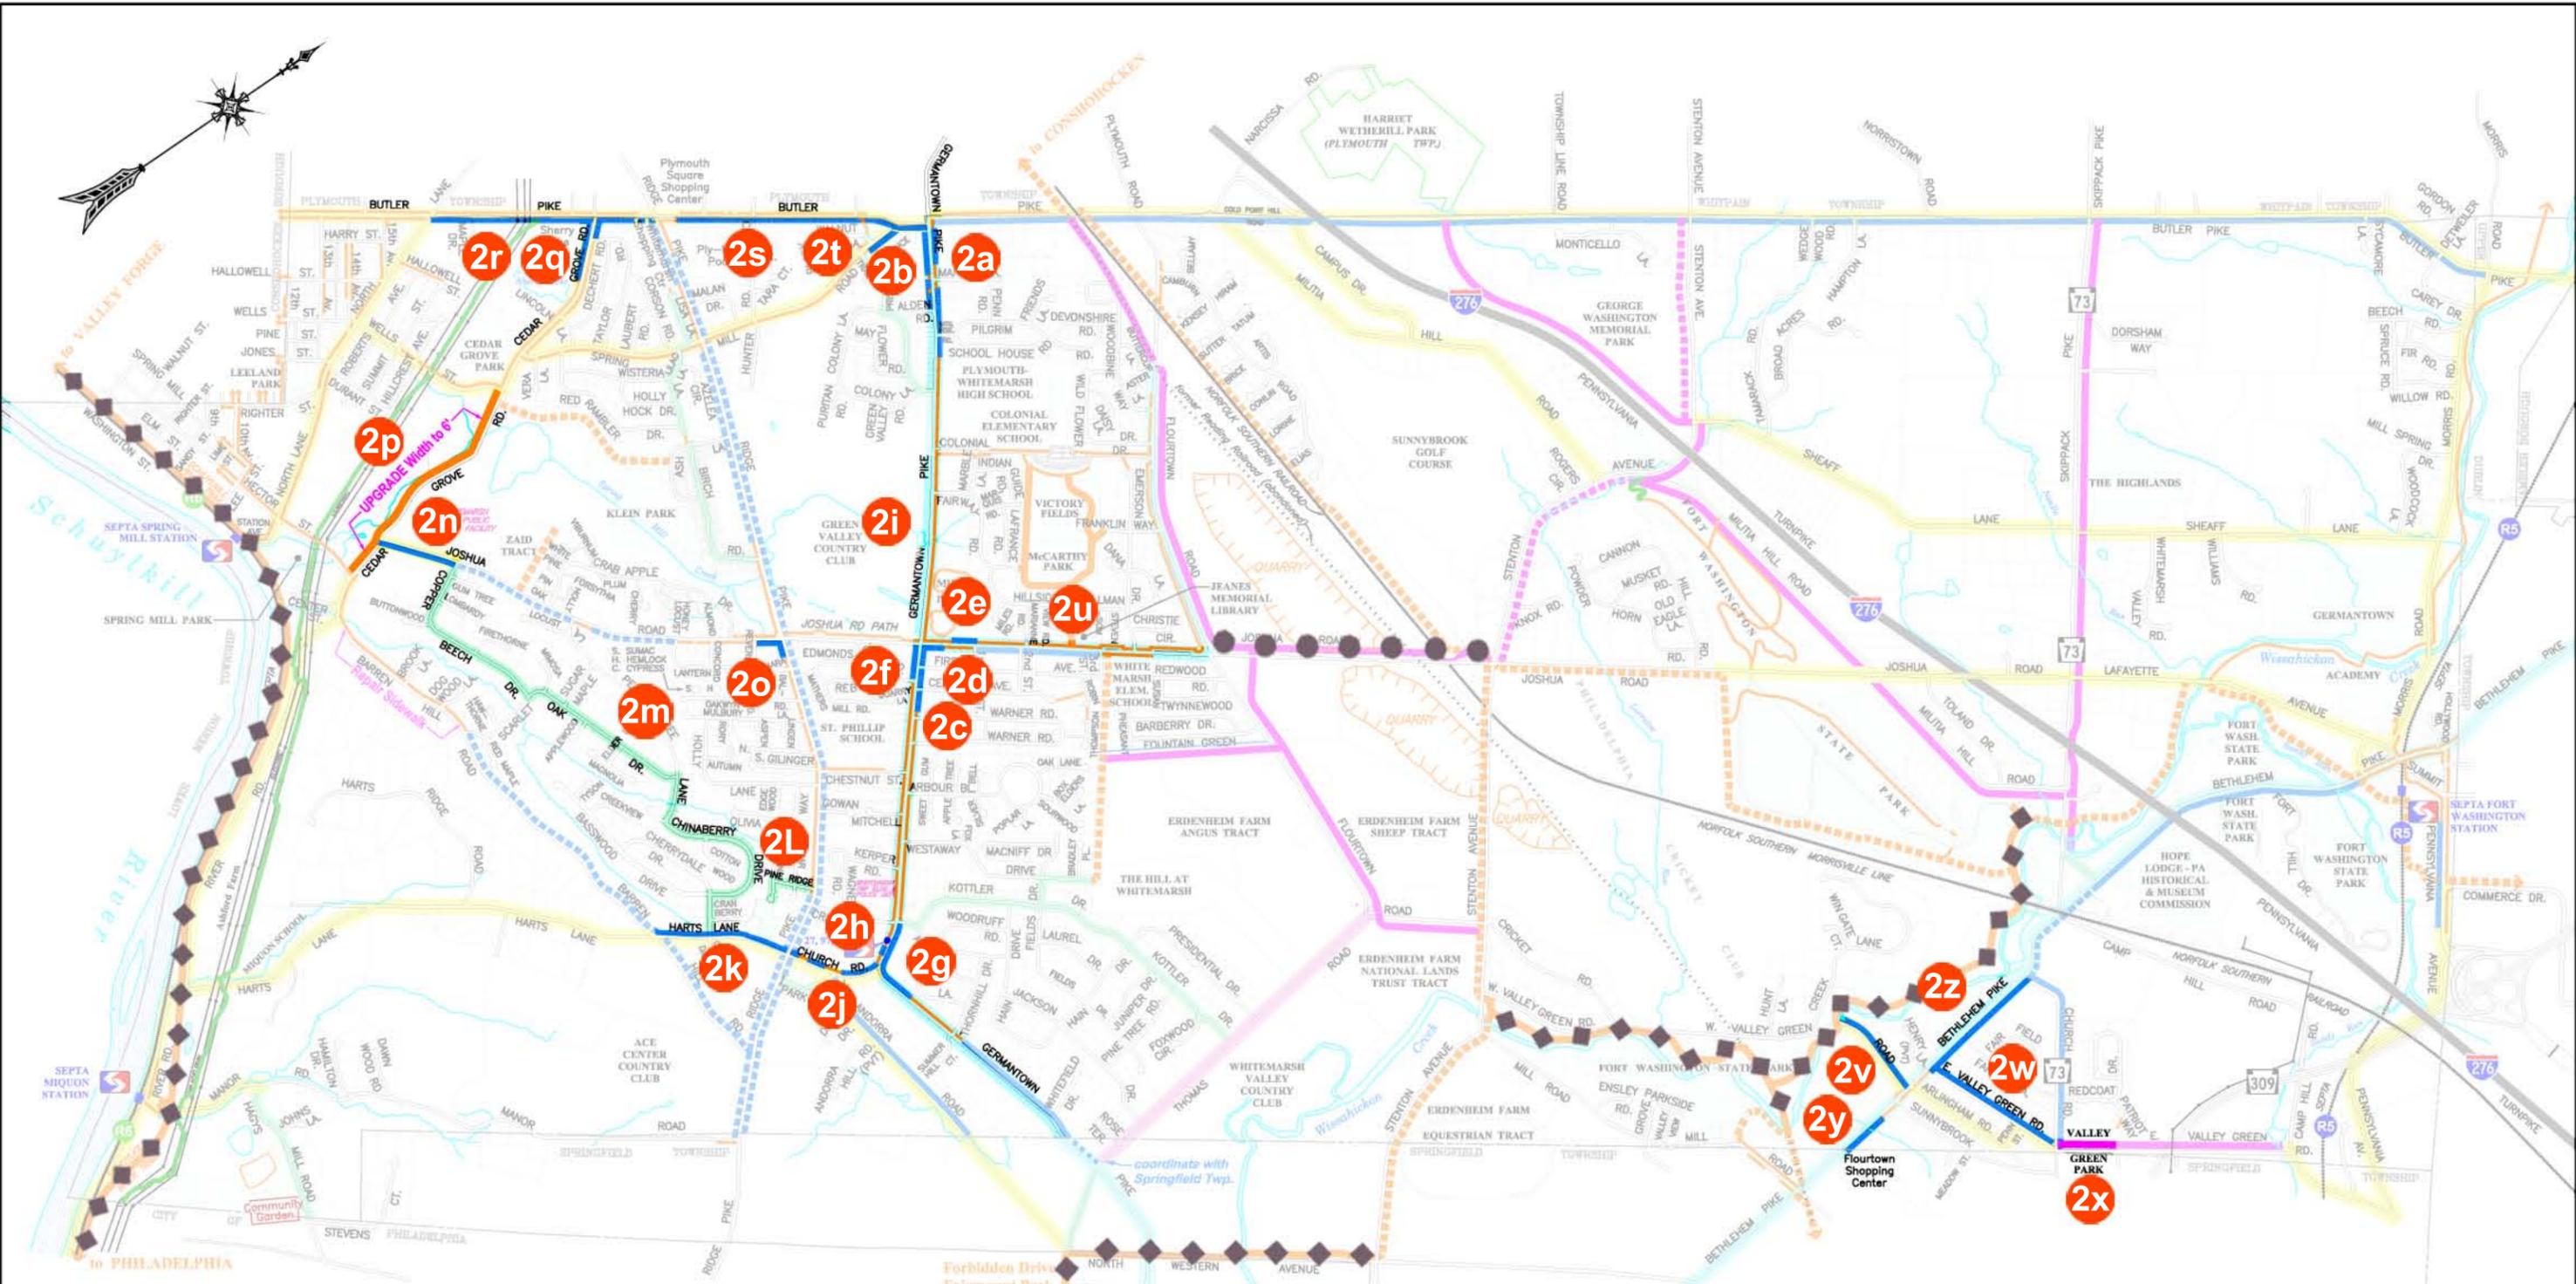

- Legend**
- Completed in Previous Phase
 - ◆◆◆ Existing County Trail System
 - Existing Sidewalks and Footpaths (not shown on all local streets)
 - Existing Multi-use Trail
 - Trail Under Development or Previously Proposed
 - Proposed Multi-use Trail
 - Proposed Sidewalk or Sidepath
 - Proposed Footpath
 - Proposed Bicycle Lanes
 - Proposed Bicycle Route (shoulders or signs)
 - Village Walking Street
 - Proposed Multi-use Trail (difficult to implement)
 - Proposed Sidewalk (difficult to implement)
 - Suggested Sidewalk in adjoining municipality
 - Area for Future Analysis

ALL RIGHTS RESERVED
© 2009 CAMPBELL THOMAS & CO.


FILE: h:\whi-plan\dwgs\whitemarsh township map.dwg	DRAWN BY	ZMS
PLOT SCALE: as noted	CHECKED BY	RPT
REVISIONS	DATE	May 14, 2009
NO. DATE REMARKS	PROJECT NO.	WHI-PLAN



Whitemarsh Township
Pedestrian and Bicycle Network Plan
 Montgomery County, Pennsylvania

CT & C Campbell Thomas & Company
 Architecture ♦ Preservation ♦ Community & Transportation Planning
 1504 South Street, Philadelphia, PA 19146 telephone: 215-545-1076 fax: 215-545-8397

TITLE
Phase 2 Network Map
 DWG NO.
3

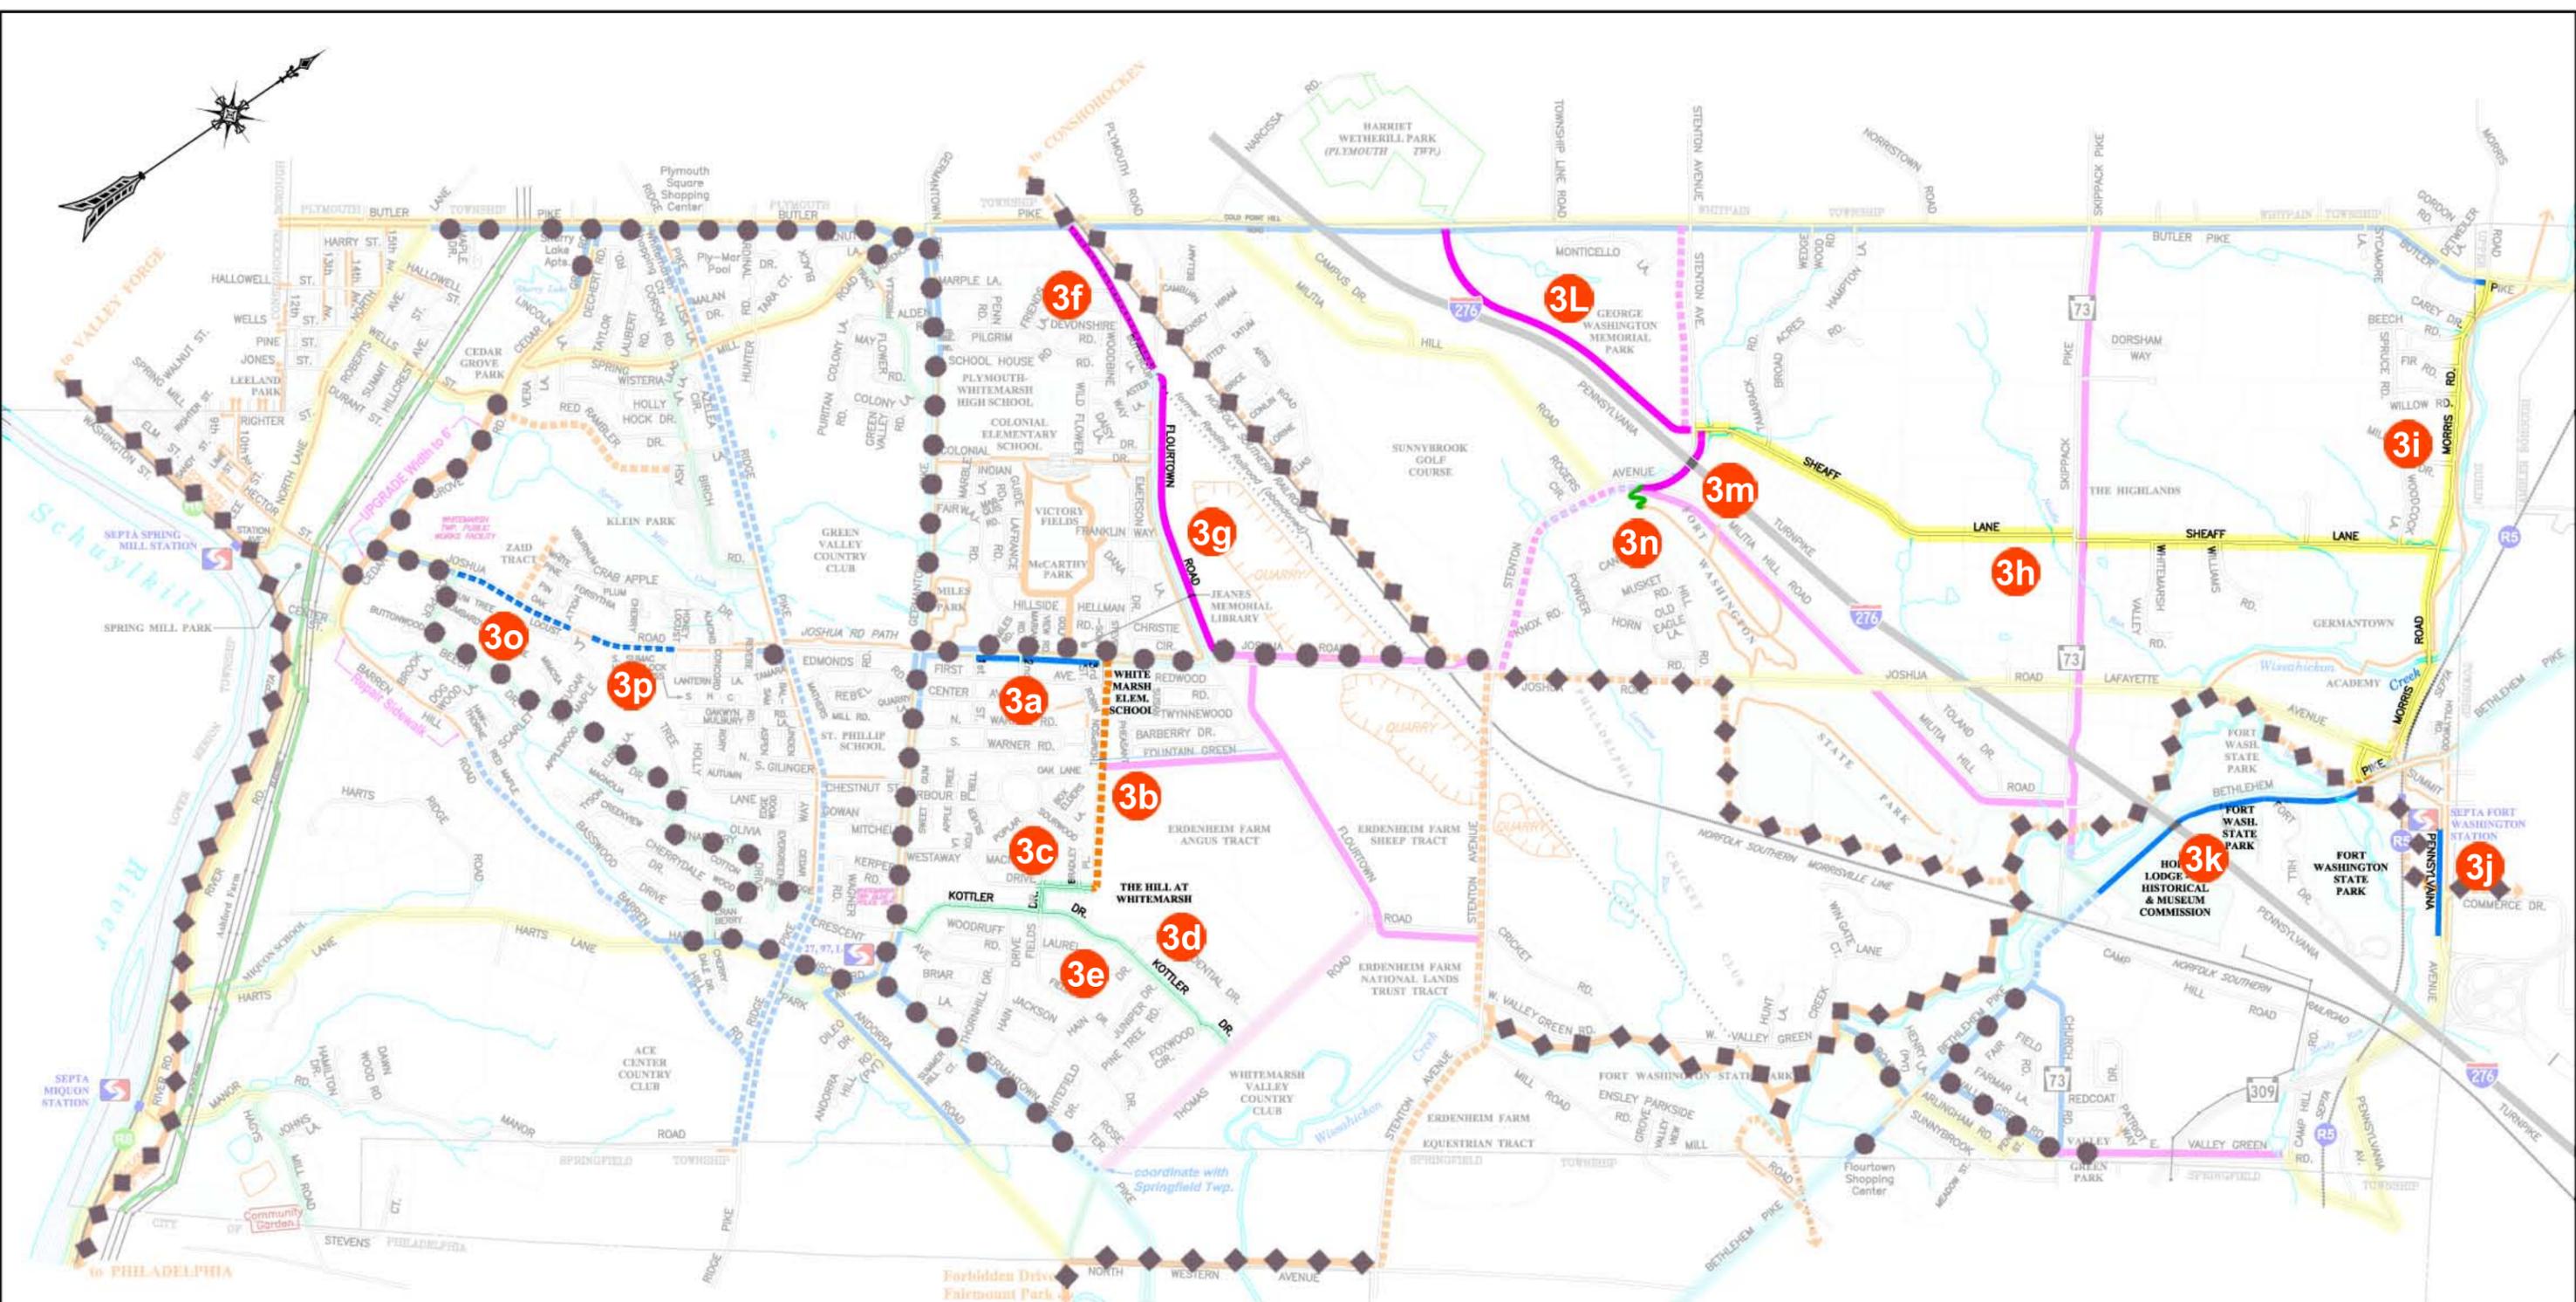

- ● ● Completed in Previous Phases
- ◆ ◆ ◆ County Trail System (constructed previously, or during this phase)
- Proposed Multi-use Trail
- Proposed Sidewalk or Sidepath
- Proposed Footpath
- Proposed Bicycle Lanes
- Proposed Bicycle Route (shoulders or signs)
- Village Walking Street
- Proposed Multi-use Trail (difficult to implement)
- Proposed Sidewalk (difficult to implement)
- Suggested Sidewalk in adjoining municipality

Area for Future Analysis


Legend

- Existing Sidewalks and Footpaths (not shown on all local streets)
- Existing Multi-use Trail
- Trail Under Development or Previously Proposed



ALL RIGHTS RESERVED
© 2009 CAMPBELL THOMAS & CO.

FILE: h:\whi-plan\dwgs\whitemarsh township map.dwg	DRAWN BY	ZMS
PLOT SCALE: as noted	CHECKED BY	RPT
REVISIONS	DATE	May 14, 2009
NO. DATE REMARKS	PROJECT NO.	WHI-PLAN

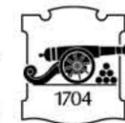


CT & C

Whitemarsh Township
Pedestrian and Bicycle Network Plan
 Montgomery County, Pennsylvania

Campbell Thomas & Company
 Architecture ♦ Preservation ♦ Community & Transportation Planning
 1504 South Street, Philadelphia, PA 19146 telephone: 215-545-1076 fax: 215-545-8397

TITLE
Phase 3 Network Map

DWG NO.
4

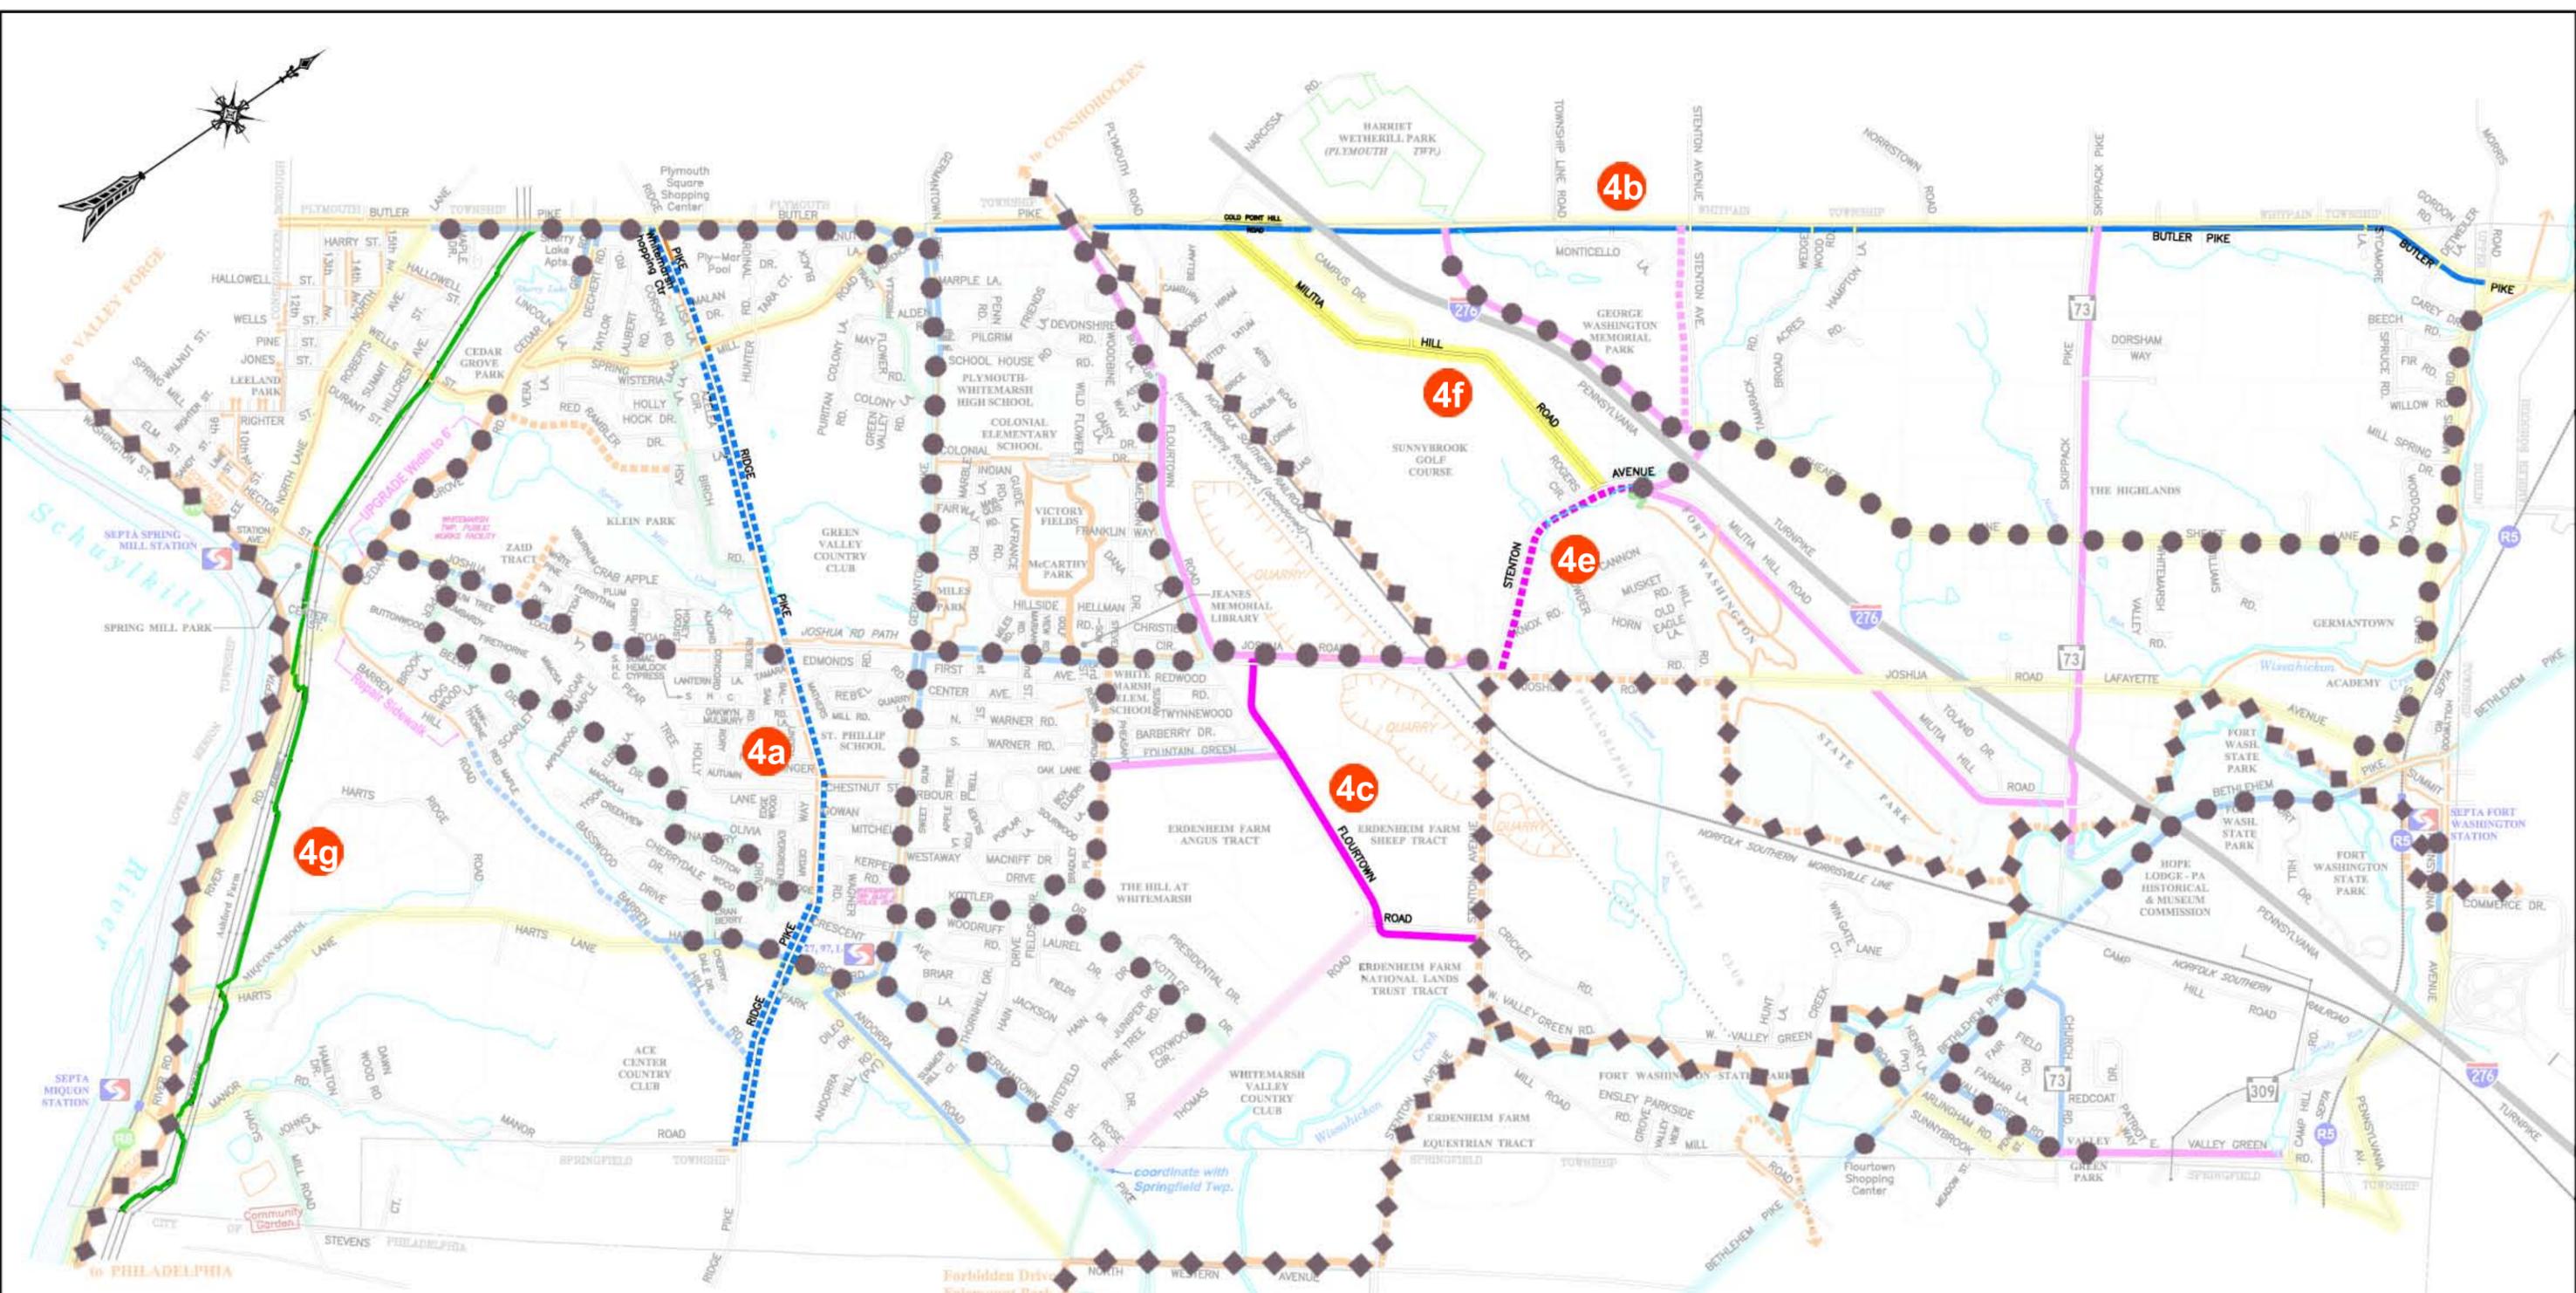

- ● ● Completed in Previous Phases
- ◆ ◆ ◆ County Trail System (constructed previously, or during this phase)
- Proposed Multi-use Trail
- Proposed Sidewalk or Sidepath
- Proposed Footpath
- Proposed Bicycle Lanes
- Proposed Bicycle Route (shoulders or signs)
- Village Walking Street
- Proposed Multi-use Trail (difficult to implement)
- Proposed Sidewalk (difficult to implement)
- Suggested Sidewalk in adjoining municipality
- Existing Sidewalks and Footpaths (not shown on all local streets)
- Existing Multi-use Trail
- Trail Under Development or Previously Proposed
- Area for Future Analysis



Legend

- Existing Sidewalks and Footpaths (not shown on all local streets)
- Existing Multi-use Trail
- Trail Under Development or Previously Proposed
- Proposed Multi-use Trail
- Proposed Sidewalk or Sidepath
- Proposed Footpath
- Proposed Bicycle Lanes
- Proposed Bicycle Route (shoulders or signs)
- Village Walking Street
- Proposed Multi-use Trail (difficult to implement)
- Proposed Sidewalk (difficult to implement)
- Suggested Sidewalk in adjoining municipality

ALL RIGHTS RESERVED © 2009 CAMPBELL THOMAS & CO.

FILE: h:\whi-plan\dwgs\whitemarsh township map.dwg	DRAWN BY	ZMS
PLOT SCALE: as noted	CHECKED BY	RPT
REVISIONS	DATE	May 14, 2009
NO.	DATE	REMARKS
PROJECT NO.	WHI-PLAN	




Whitemarsh Township
Pedestrian and Bicycle Network Plan
 Montgomery County, Pennsylvania

CT & C Campbell Thomas & Company
 Architecture ♦ Preservation ♦ Community & Transportation Planning
 1504 South Street, Philadelphia, PA 19146 telephone: 215-545-1076 fax: 215-545-8397

TITLE
Phase 4 Network Map

DWG NO.
5

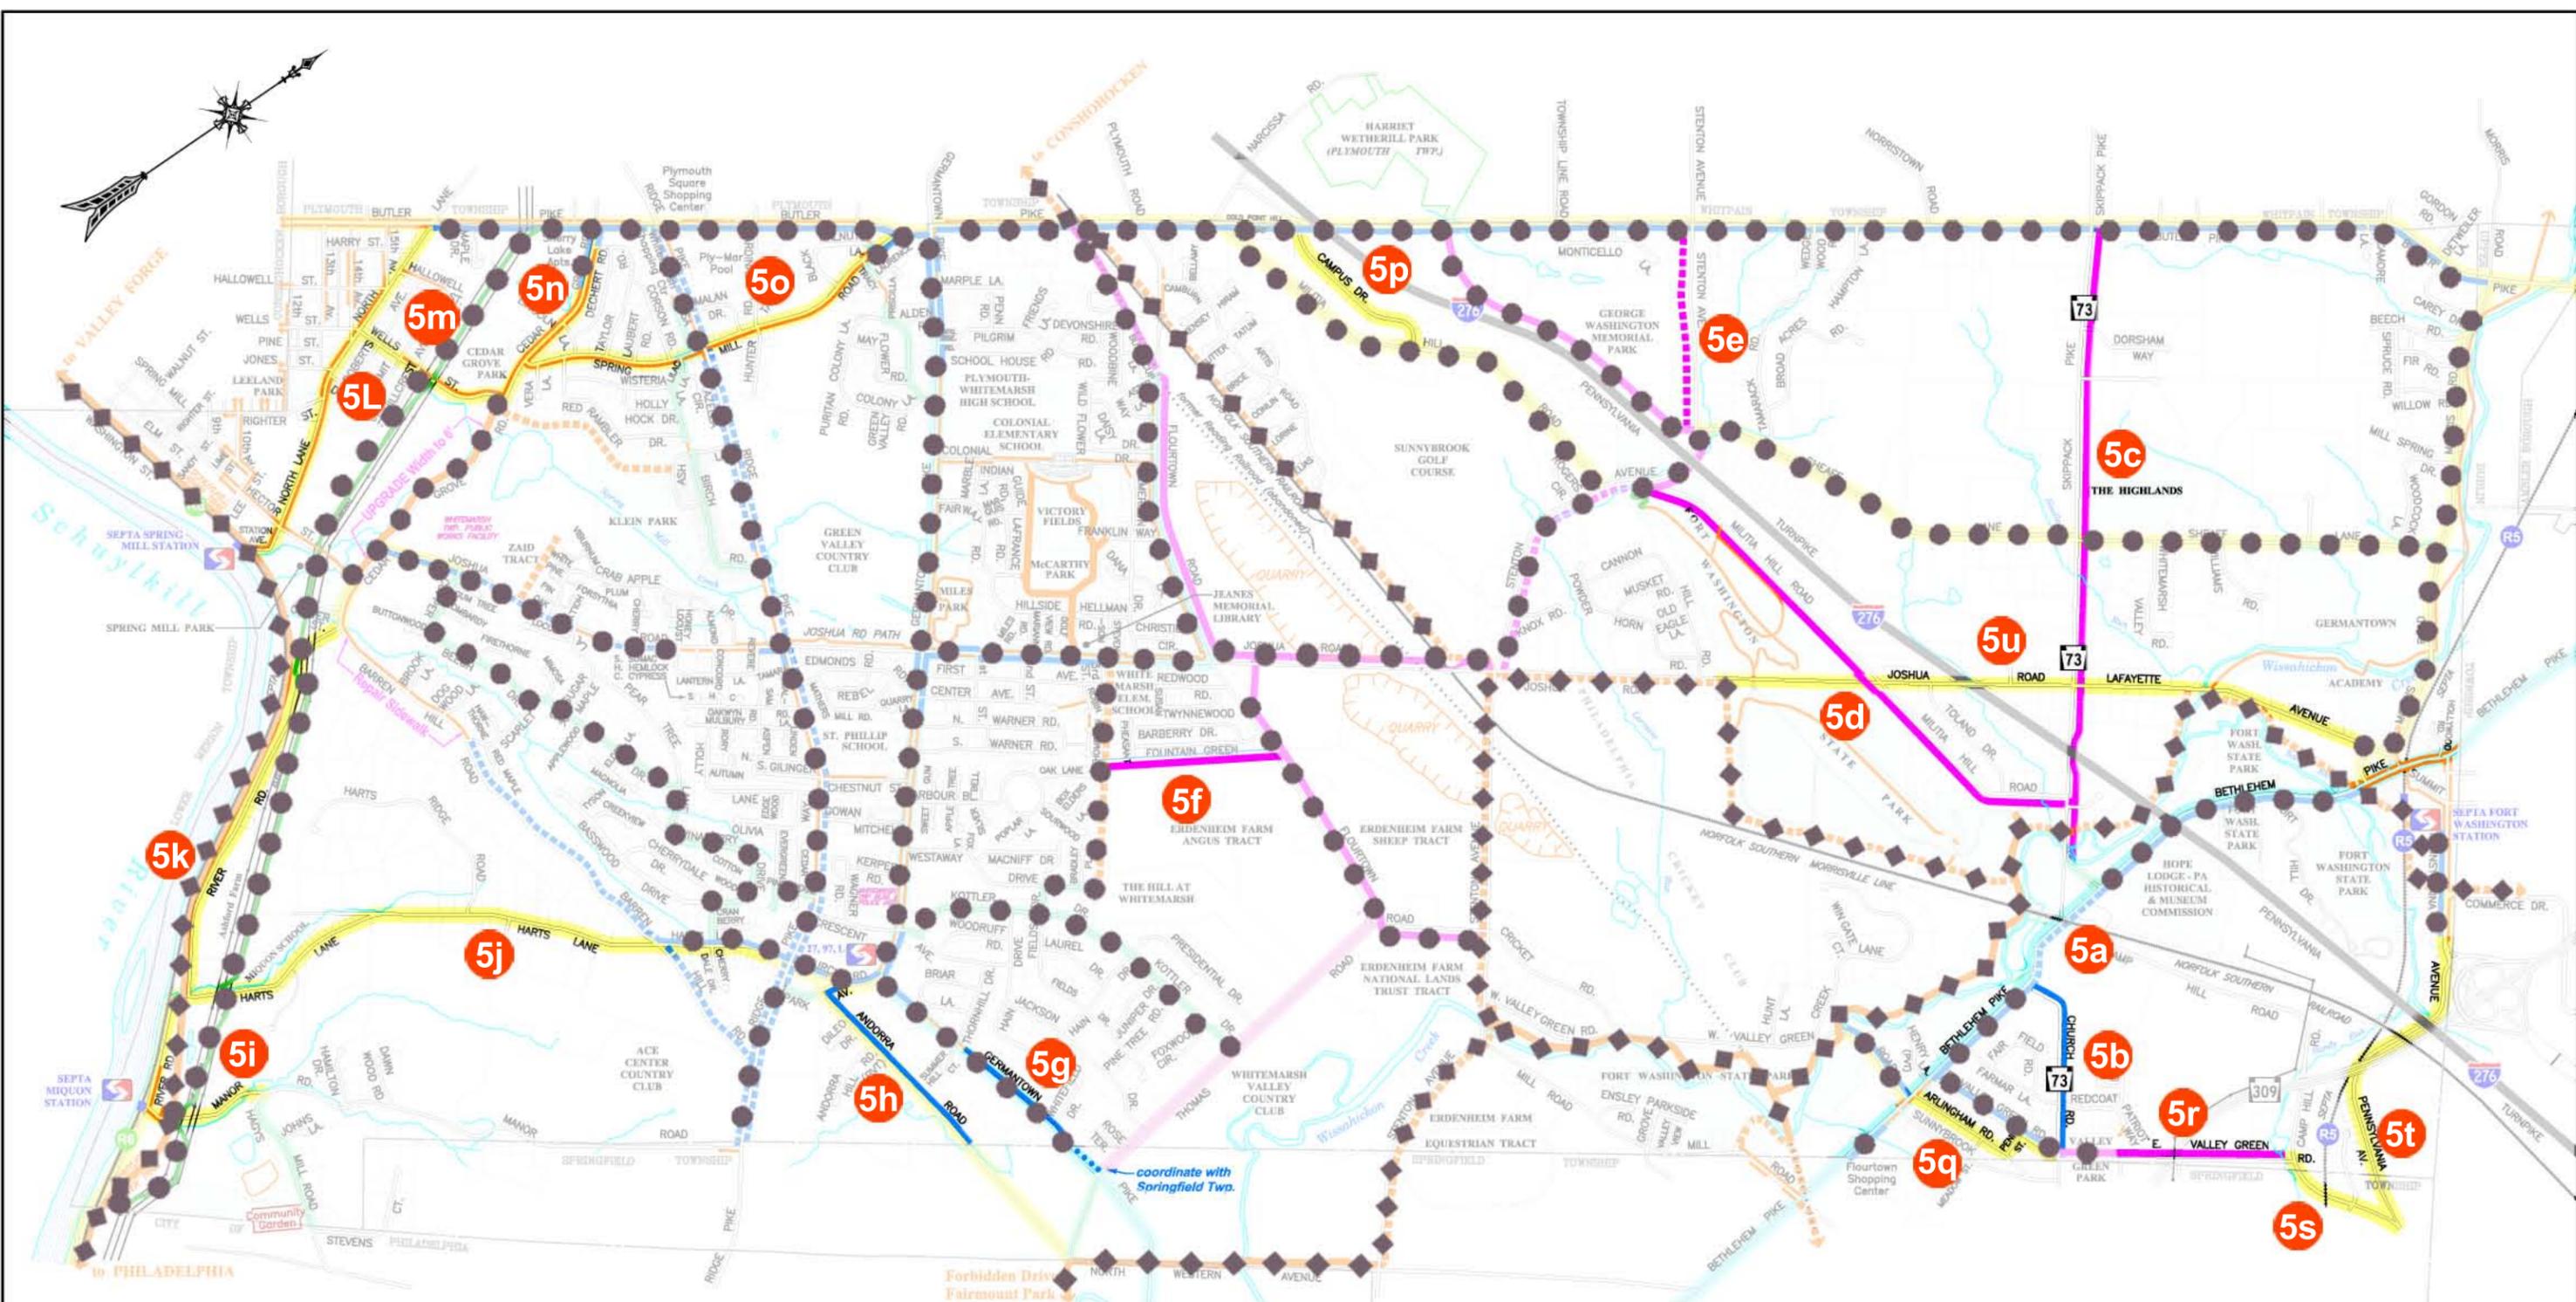


- ● ● Completed in Previous Phases
- ◆ ◆ ◆ County Trail System (constructed previously, or during this phase)
- Proposed Multi-use Trail
- Proposed Sidewalk or Sidepath
- Proposed Footpath
- Proposed Bicycle Lanes
- Proposed Bicycle Route (shoulders or signs)
- Village Walking Street
- Proposed Multi-use Trail (difficult to implement)
- Proposed Sidewalk (difficult to implement)
- Suggested Sidewalk in adjoining municipality
- Existing Sidewalks and Footpaths (not shown on all local streets)
- Existing Multi-use Trail
- Trail Under Development or Previously Proposed
- Area for Future Analysis

Legend

- Existing Sidewalks and Footpaths (not shown on all local streets)
- Existing Multi-use Trail
- Trail Under Development or Previously Proposed

ALL RIGHTS RESERVED
© 2009 CAMPBELL THOMAS & CO.


FILE: h:\whi-plan\dwg\whitemarsh township map.dwg	DRAWN BY	ZMS
PLOT SCALE: as noted	CHECKED BY	RPT
REVISIONS	DATE	REMARKS
	May 14, 2009	
	PROJECT NO.	WHI-PLAN

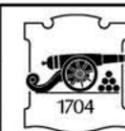

Whitemarsh Township
Pedestrian and Bicycle Network Plan
 Montgomery County, Pennsylvania

CT & C
 Campbell Thomas & Company
 Architecture ♦ Preservation ♦ Community & Transportation Planning
 1504 South Street, Philadelphia, PA 19146 telephone: 215-545-1076 fax: 215-545-8397

TITLE	Phase 5 Network Plan
DWG NO.	6

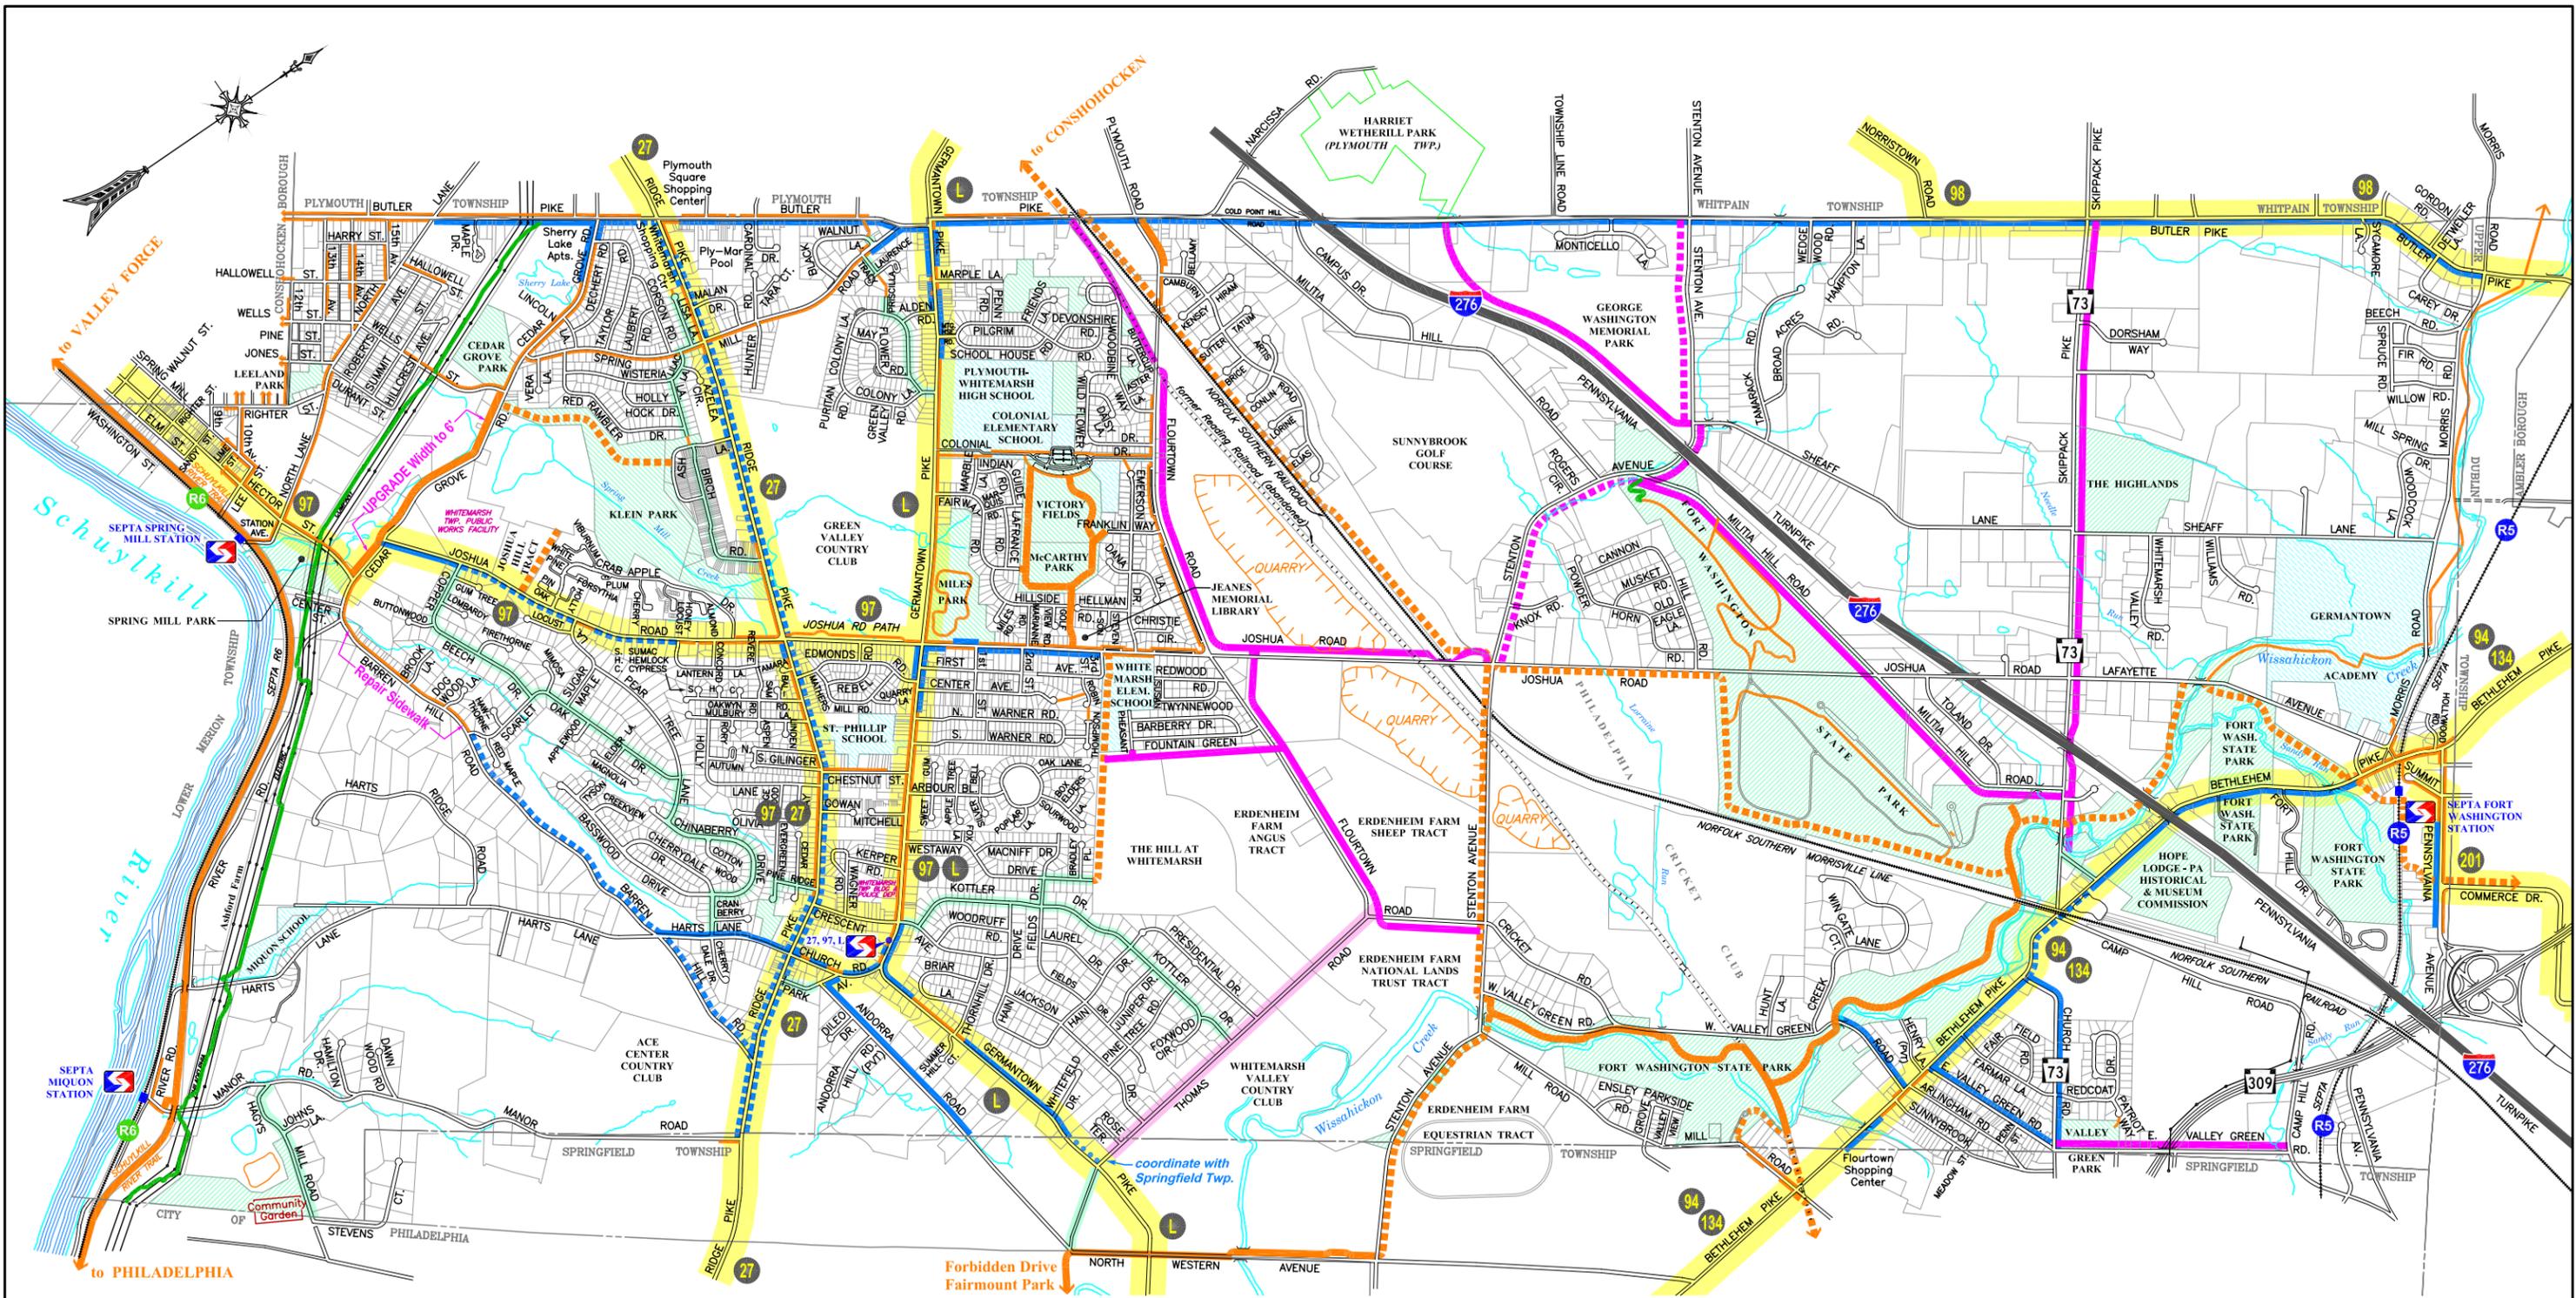

Legend

- Existing Sidewalks and Footpaths (not shown on all local streets)
- Existing Multi-use Trail
- Trail Under Development or Previously Proposed
- Transit Bus Route (schedules are available at www.SEPTA.org)
- This study recommends pedestrian improvements at all SEPTA transit stops.
- Proposed Multi-use Trail
- Proposed Sidewalk or Sidepath
- Proposed Footpath
- Village Walking Street
- Proposed Multi-use Trail (difficult to implement)
- Proposed Sidewalk (difficult to implement)
- Suggested Sidewalk in adjoining municipality
- Area for Future Analysis

ALL RIGHTS RESERVED
© 2009 CAMPBELL THOMAS & CO.

FILE: h:\whi-plan\dwg\whitemarsh township map.dwg	DRAWN BY	ZMS
PLOT SCALE: as noted	CHECKED BY	RPT
REVISIONS	DATE	May 14, 2009
NO. DATE REMARKS	PROJECT NO.	WHI-PLAN



Whitemarsh Township
Pedestrian and Bicycle Network Plan
 Montgomery County, Pennsylvania

CT & C Campbell Thomas & Company
 Architecture ♦ Preservation ♦ Community & Transportation Planning
 1504 South Street, Philadelphia, PA 19146 telephone: 215-545-1076 fax: 215-545-8397

TITLE	Bus Routes
DWG NO.	7