




MATCH TO SHEET 1

MATCH TO SHEET 1


MATCH TO SHEET 3

MATCH TO SHEET 3

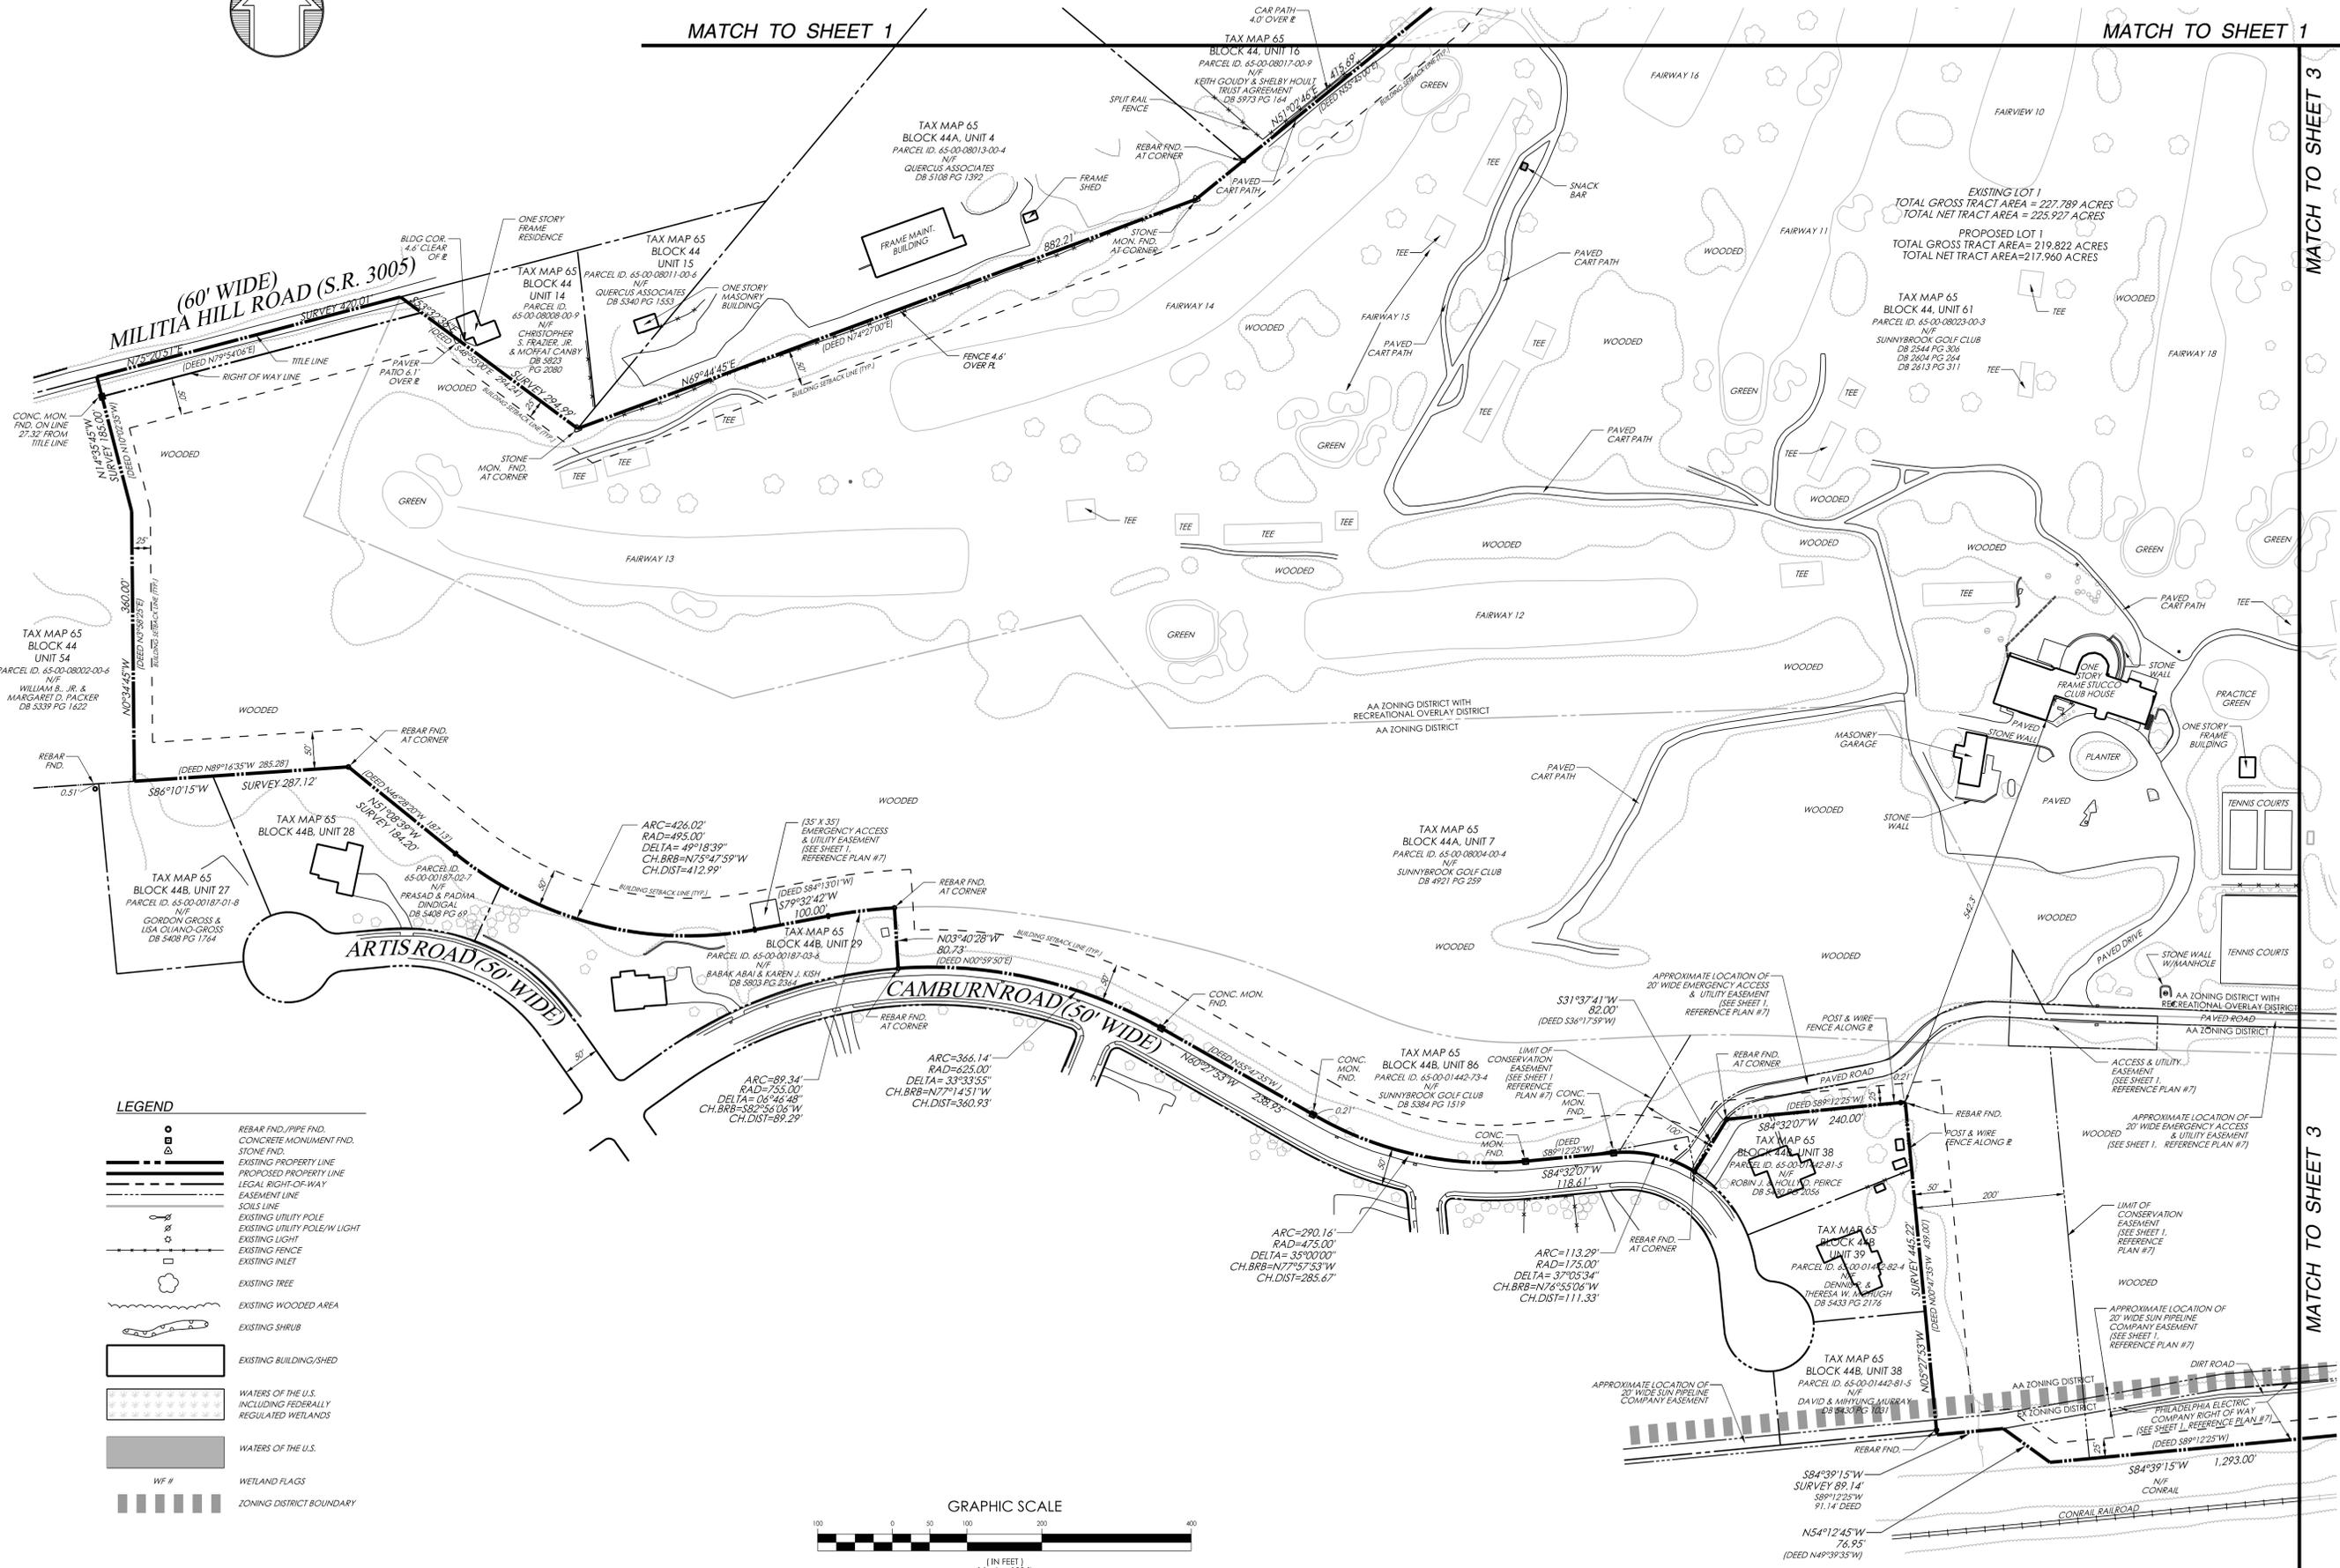

LEGEND

- REBAR FND./PIPE FND.
- CONCRETE MONUMENT FND.
- STONE FND.
- EXISTING PROPERTY LINE
- PROPOSED PROPERTY LINE
- LEGAL RIGHT-OF-WAY
- EASEMENT LINE
- SOILS LINE
- EXISTING UTILITY POLE
- EXISTING UTILITY POLE/W LIGHT
- EXISTING FENCE
- EXISTING INLET
- EXISTING TREE
- EXISTING WOODED AREA
- EXISTING SHRUB
- EXISTING BUILDING/SHED
- WATERS OF THE U.S. INCLUDING FEDERALLY REGULATED WETLANDS
- WATERS OF THE U.S.
- WETLAND FLAGS
- ZONING DISTRICT BOUNDARY

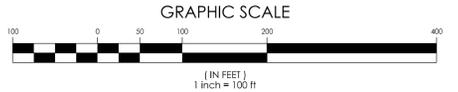

Nave NEWELL
Where Ideas Get Down to Earth

900 West Valley Road • Suite 1100
P.O. Box 8323 • Elkins Park, PA 19026
www.navenewell.com

no.	description	date	revision
1	REVISED PER TWP. COMMENTS DATED 02/22/19	04/15/19	JRA, JEL



MINOR SUBDIVISION/LOT LINE ADJUSTMENT PLAN


LOT 1
(PARCEL ID. 65-00-08023-00-3, 65-00-08004-00-4, 65-00-01442-73-4 & 65-00-08006--2)

LOT 2
(PARCEL ID. 65-00-1173-00-3)

LOCATION: **WHITEMARSH TOWNSHIP, MONTGOMERY COUNTY, PENNSYLVANIA**



project no.	2015-128.04	drawn by:	SPW
date:	1/25/19	chk'd by:	JFL
scale:	1" = 100'	approv. by:	JRA II
sheet no.			

2 of 4

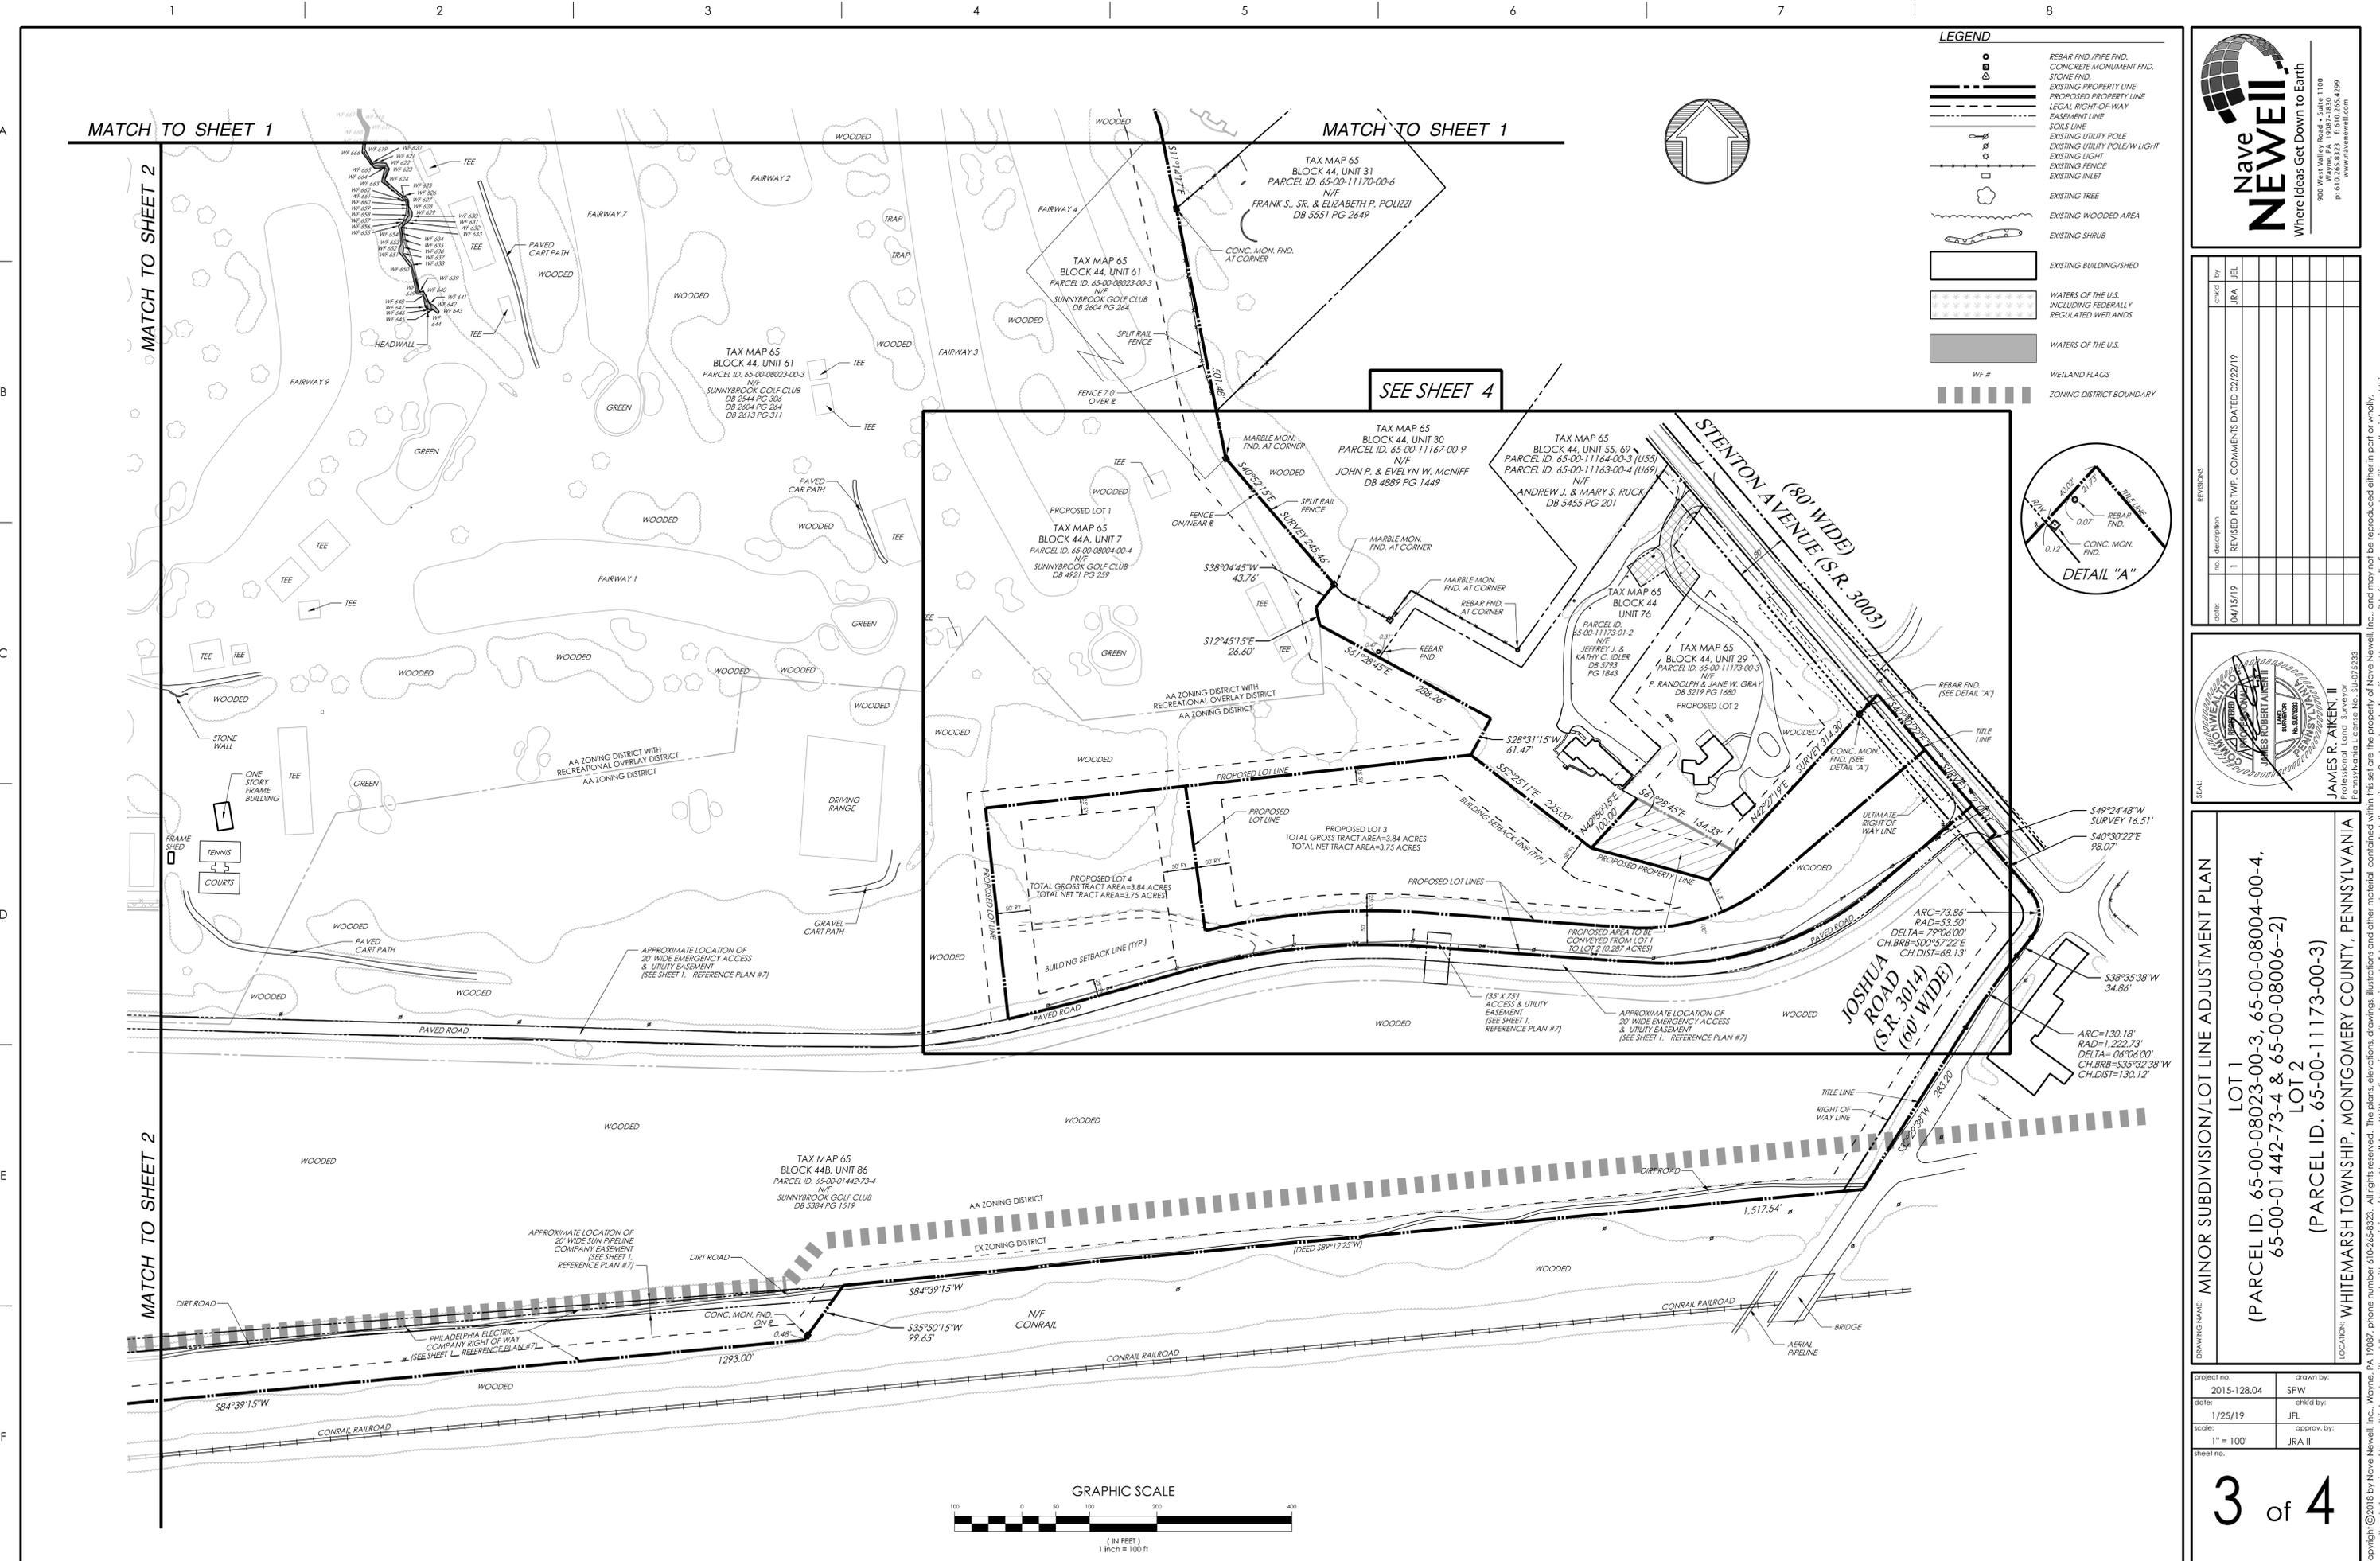

LEGEND

	REBAR FND./PIPE FND.
	CONCRETE MONUMENT FND.
	STONE FND.
	EXISTING PROPERTY LINE
	PROPOSED PROPERTY LINE
	LEGAL RIGHT-OF-WAY
	EASEMENT LINE
	SOILS LINE
	EXISTING UTILITY POLE
	EXISTING UTILITY POLE/W LIGHT
	EXISTING LIGHT
	EXISTING FENCE
	EXISTING INLET
	EXISTING TREE
	EXISTING WOODED AREA
	EXISTING SHRUB
	EXISTING BUILDING/SHED
	WATERS OF THE U.S. INCLUDING FEDERALLY REGULATED WETLANDS
	WATERS OF THE U.S.
	WETLAND FLAGS
	ZONING DISTRICT BOUNDARY

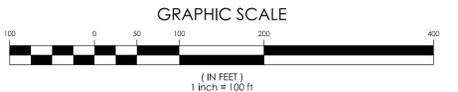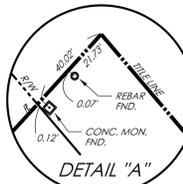

900 West Valley Road • Suite 1100
P.O. Box 8323 • P.O. Box 4299
www.navenewell.com

no.	description	date	by
1	REVISED PER TWP. COMMENTS DATED 02/22/19	04/15/19	JRA, JEL

MINOR SUBDIVISION/LOT LINE ADJUSTMENT PLAN

LOT 1
(PARCEL ID. 65-00-08023-00-3, 65-00-08004-00-4,
65-00-01442-73-4 & 65-00-08006--2)

LOT 2
(PARCEL ID. 65-00-11173-00-3)

LOCATION: WHITEMARSH TOWNSHIP, MONTGOMERY COUNTY, PENNSYLVANIA

project no.	2015-128.04	drawn by:	SPW
date:	1/25/19	chk'd by:	JFL
scale:	1" = 100'	approv. by:	JRA II
sheet no.	3 of 4		

K:\15128_Sunnybrook Golf Course\CAD\Survey\Drawings\Plans\15128_Subdivision - 19-4-16.dgn
4/17/2019 10:45:10 AM
USER: SWinterbottom

Copyright © 2018 by Nave Newell, Inc., Wayne, PA. 19087, phone number 610-265-8323. All rights reserved. The plans, elevations, drawings, illustrations and other material contained within this set are the property of Nave Newell, Inc., and may not be reproduced either in part or wholly, nor are they to be assigned to any third party, without the expressed written permission of Nave Newell, Inc. Written dimensions on the drawings shall have precedence over scaled dimensions. Contractors shall verify, and be responsible for all dimensions and conditions on the job, and this office must be notified of any variations from the dimensions and conditions shown on these drawings. All shop details must be submitted to this office for approval before proceeding with fabrication.

